

AREA CHART



TOTAL PLOT AREA = 248346 Sq. Ft. (2308.28 sq. m) (27594 sq. yds.)

COSMOS COLLEGE OF EDUCATION

COVERED AREA ON GROUND FLOOR = 97450 Sq. Ft. (905.34 Sq. M)
 COVERED AREA ON FIRST FLOOR = 97450 Sq. Ft. (905.34 Sq. M)
 COVERED AREA ON SECOND FLOOR = 97450 Sq. Ft. (905.34 Sq. M)
 TOTAL COVERED AREA ON ALL FLOORS = 292350 Sq. Ft. (2716.02 Sq. M) (a)

COSMOS COLLEGE OF EDUCATION (BTC)


COVERED AREA ON GROUND FLOOR = 8194 Sq. Ft. (761.24 Sq. M)
 COVERED AREA ON FIRST FLOOR = 8194 Sq. Ft. (761.24 Sq. M)
 TOTAL COVERED AREA ON ALL FLOORS = 16388 Sq. Ft. (1522.48 Sq. M) (b)
 TOTAL COVERED AREA (a+b) = 45623 Sq. Ft. (4238.50 Sq. M)

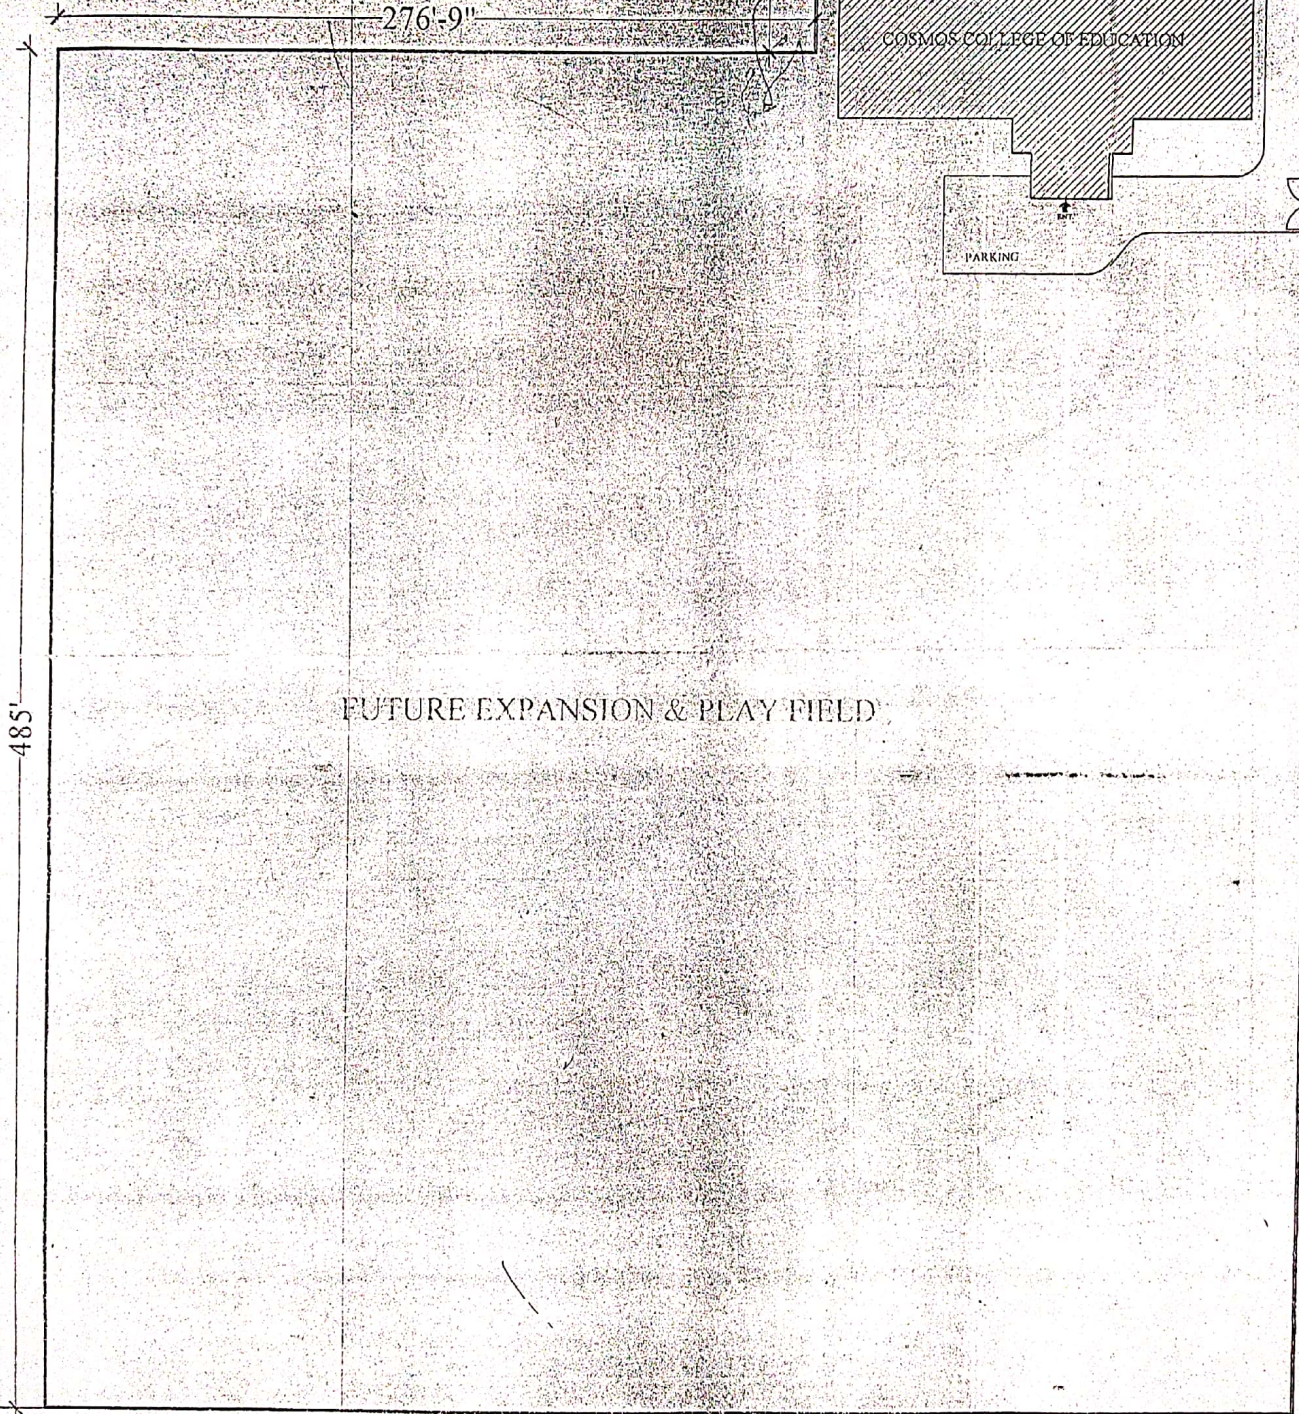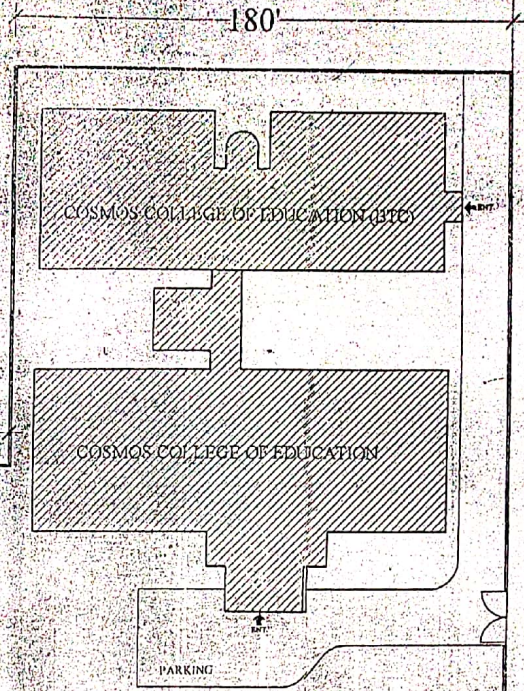

LAY-OUT PLAN

Ar. R. P. GOEL
 CA/96/1976.1
 GOEL & ASSOCIATES
 CONSULTING ARCHITECTS & ENGINEERS
 75, CHITRA VIHAR, DELHI-110092
 # (011) 26111111 (R)

GOEL & ASSOCIATES
 CONSULTING ARCHITECTS AND ENGINEERS
 75, CHITRA VIHAR, DELHI-110092
 SMT. BALDEVI MEMORIAL EDUCATIONAL SOCIETY
 COSMOS COLLEGE OF EDUCATION

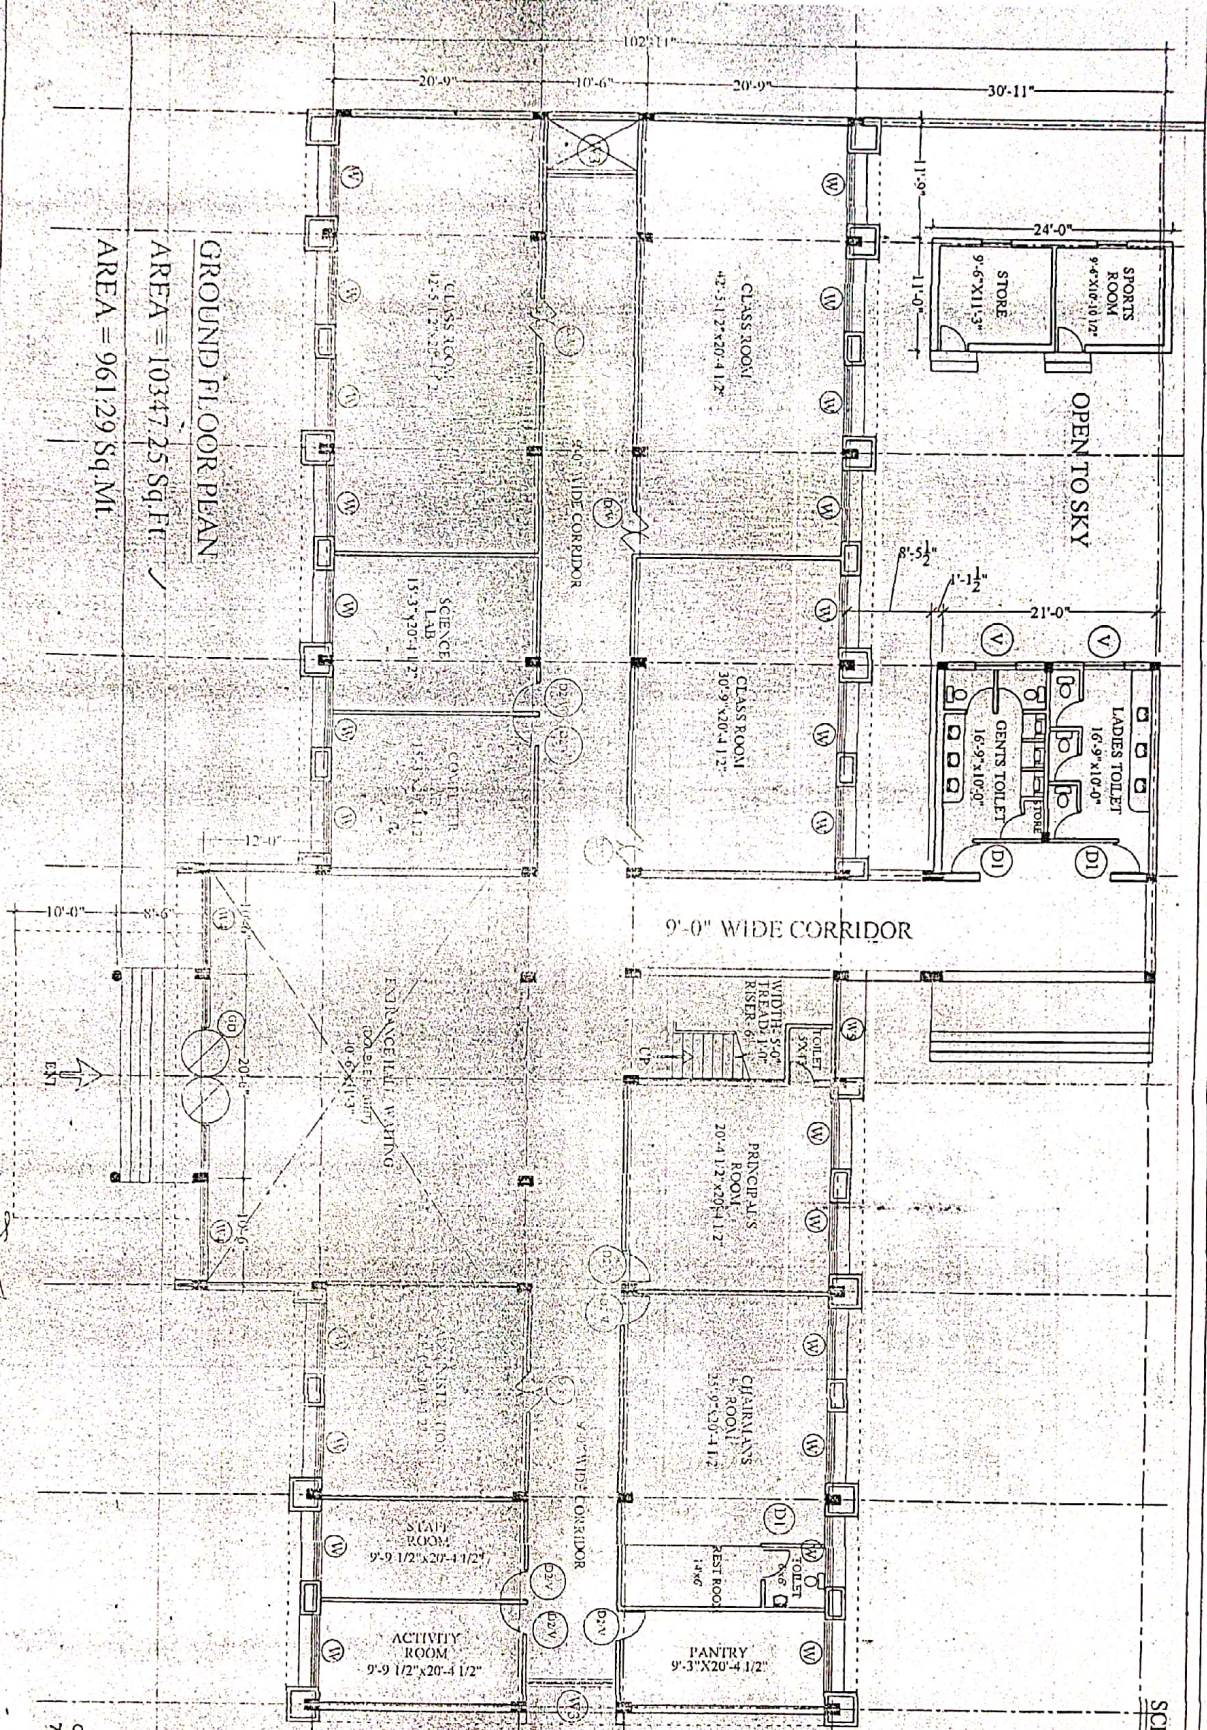

SCHEDULE FOR DOORS & WINDOWS


GD	=	19'-6" x 9'-0"
G	=	19'-6" x 6'-0"
W	=	7'-0" x 6'-0"
W1	=	4'-6" x 9'-0"
W2	=	4'-1 1/2" x 6'-0"
W3	=	9'-0" x 6'-0"
W4	=	9'-6" x 6'-0"
W5	=	9'-9" x 6'-0"
D/V	=	4'-6" x 9'-0"
D2/V	=	3'-0" x 9'-0"
D3/V	=	4'-1 1/2" x 9'-0"
D1/V	=	3'-0" x 7'-0"
V	=	4'-0" x 2'-0"

GROUND FLOOR PLAN
 AREA = 10347.25 Sq. Ft. ✓
 AREA = 961.29 Sq. Mt.

COSMOS COLLEGE OF EDUCATION RUN BY
 SMT. BALDEVI MEMORIAL EDUCATIONAL SOCIETY
 ON KHASRA NO. 173 AT VILLAGE MOHIYA PUR, NOIDA,
 DISTRICT:- GAUTAM BUDDHA NAGAR (UP)

Ar. R. S. GOEL
 CA/ES/1976/1
 GOEL & ASSOCIATES
 CONSULTING ARCHITECTS & ENGINEERS
 75, CHITRA VIHAR, DELHI 110 092. 42343021, 881131843
 # 9811363766, 9432594191

Prepared by: Ar. R. S. Goel
 Checked by: Ar. R. S. Goel
 Date: 12/11/17


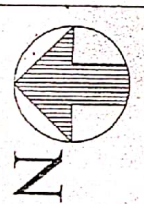


GOEL & ASSOCIATES
 CONSULTING ARCHITECTS AND ENGINEERS
 75, CHITRA VIHAR, DELHI 110 092. 42343021, 881131843

PROJECT
 COSMOS COLLEGE OF
 EDUCATION

CLIENTS
 SMT. BALDEVI MEMORIAL EDUCATIONAL SOCIETY

DRG NO.

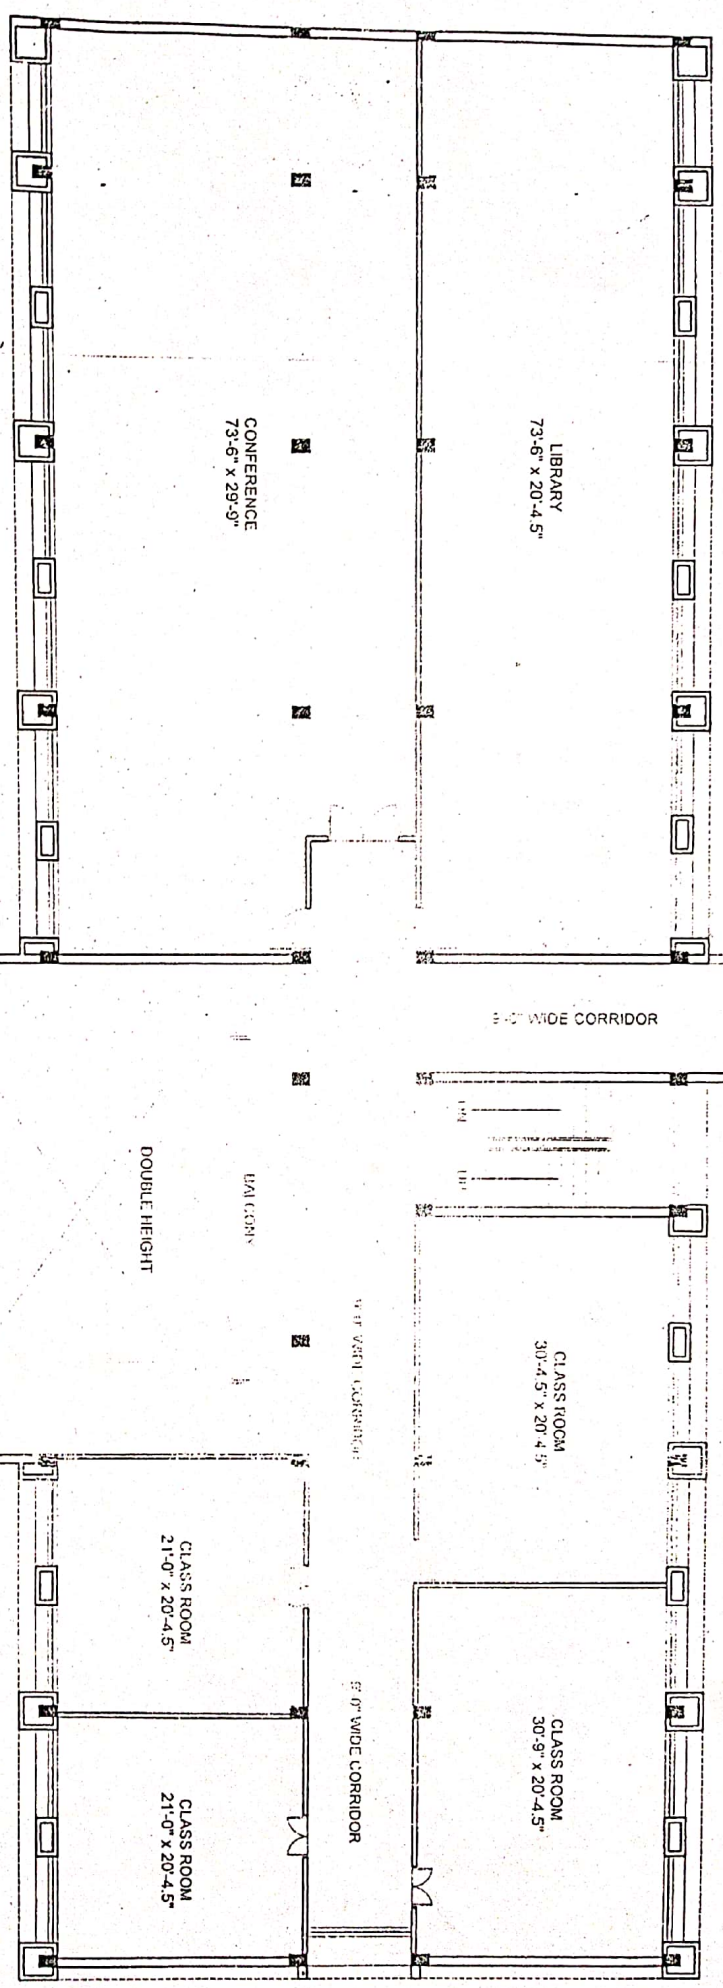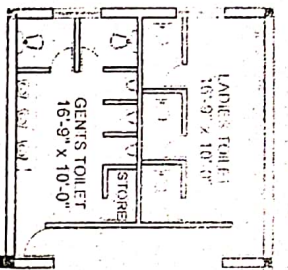

FIRST FLOOR PLAN
 AREA - 9282.35 SQ.FT
 AREA - 862.35 SQ.MT

REVISED PLAN

COSMOS COLLEGE OF EDUCATION RUN BY
 SMT. BALDEVI MEMORIAL EDUCATION SOCIETY
 KHASRA NO. 173 AT VILLAGE MOHIYA PUR, NOIDA,
 DISTRICT - GAUTAM BUDHA NAGAR (UP)

Handwritten signature and date: 04/07/21


Anand Pal
ANAND PAL
 Engineer

Licence No. E-1720
 C.F.I. Pandav Nagar, L.I.B.-92

CLIENTS
 SMT. BALDEVI MEMORIAL EDUCATION SOCIETY
 PROJECT
 COSMOS COLLEGE OF EDUCATION

SCHEDULE FOR DOORS & WINDOWS

GD	=	19'-6" X 9'-0"
G	=	19'-6" X 6'-0"
W'	=	7'-0" X 6'-0"
W1	=	4'-6" X 9'-0"
W2	=	4'-1 1/2" X 6'-0"
W3	=	9'-0" X 6'-0"
W4	=	9'-6" X 6'-0"
W5	=	9'-9" X 6'-0"
D/V	=	4'-6" X 9'-0"
D2/V	=	3'-0" X 9'-0"
D3/V	=	4'-1 1/2" X 9'-0"
D1	=	3'-0" X 7'-0"
V	=	4'-0" X 2'-0"

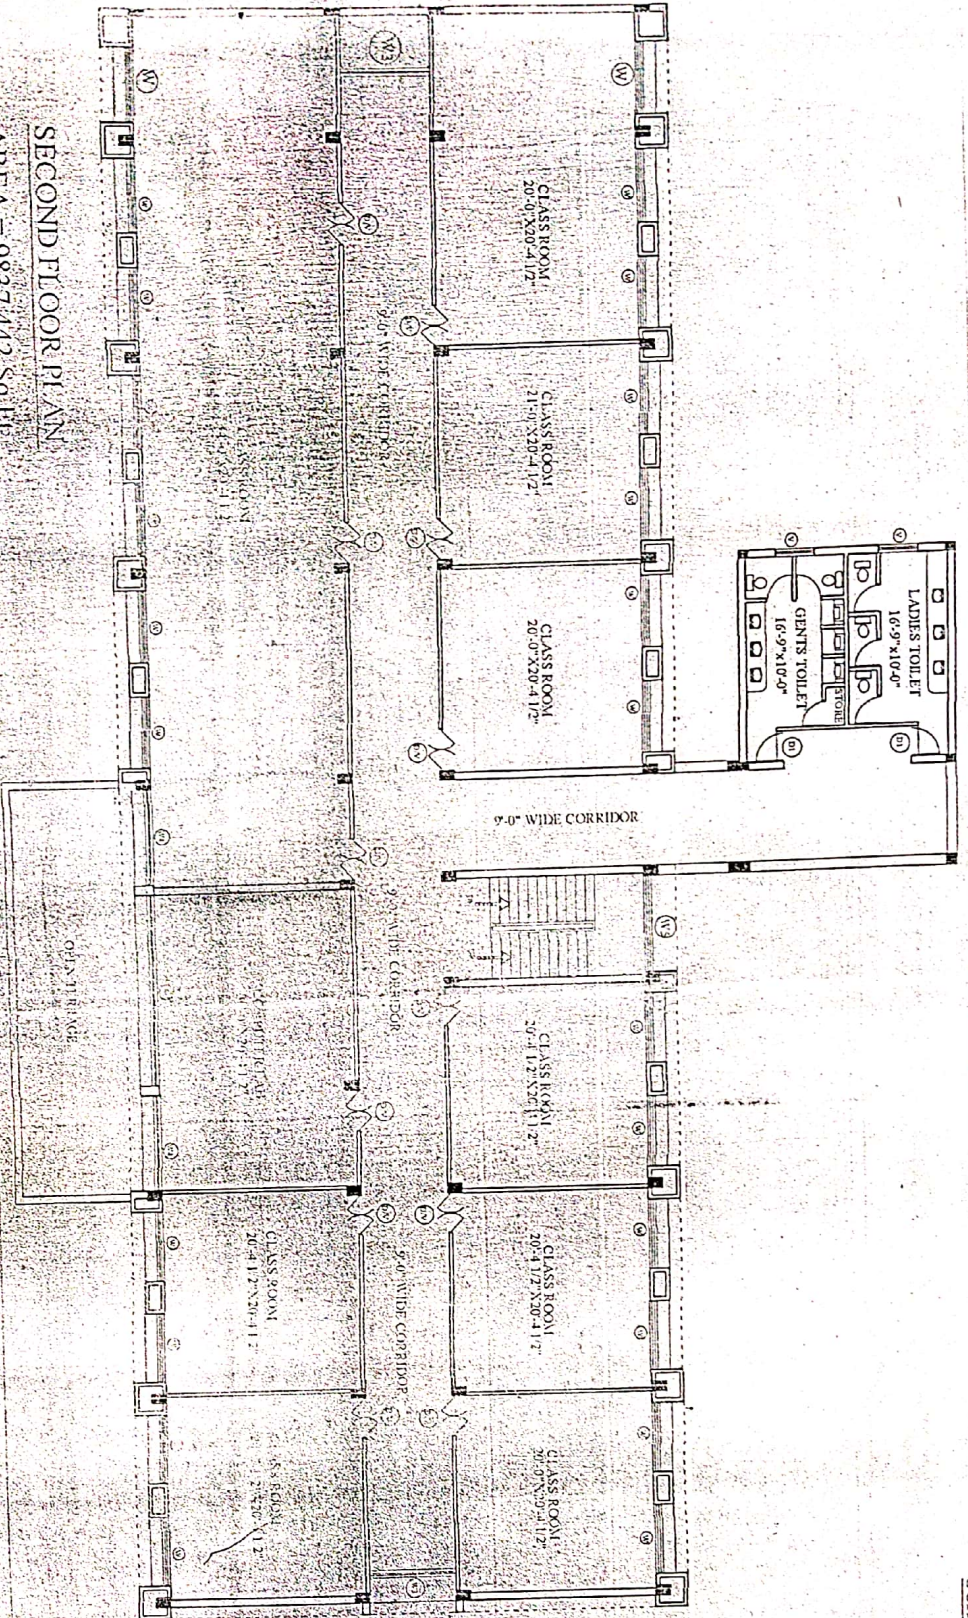

SECOND FLOOR PLAN

AREA = 9837.442 Sq. Ft.
AREA = 913.92 Sq. M.

COSMOS COLLEGE OF EDUCATION RUN BY
SMT. BALDEVI DEVI MEMORIAL EDUCATIONAL SOCIETY
ON KHASRA NO. 173 AT VILLAGE MOHAPUR, NOIDA,
DISTRICT: GAUTAM BUDHA NAGAR (UP)

बालदेवी देवी (प्रा.)
शिक्षण संस्थान प्रा.
नोएडा-२०१३०१




GOEL & ASSOCIATES
CONSULTING ARCHITECTS AND ENGINEERS
75, CHITRA VIHAR, DELHI-110092.
9611233365, 447706101

PROJECT
SMT. BALDEVI DEVI MEMORIAL EDUCATIONAL SOCIETY
COSMOS COLLEGE OF
EDUCATION



SCHEDULE FOR DOORS & WINDOWS

GD	=	19'-6" x 9'-0"
G	=	19'-6" x 6'-0"
W	=	7'-0" x 6'-0"
W1	=	4'-6" x 9'-0"
W2	=	4'-1 1/2" x 6'-0"
W3	=	9'-0" x 6'-0"
W4	=	9'-6" x 6'-0"
W5	=	9'-9" x 6'-0"
D/V	=	4'-6" x 9'-0"
D2/V	=	3'-0" x 9'-0"
D3/V	=	4'-1 1/2" x 9'-0"
D1	=	3'-0" x 7'-0"
V	=	24'-0" x 2'-0"

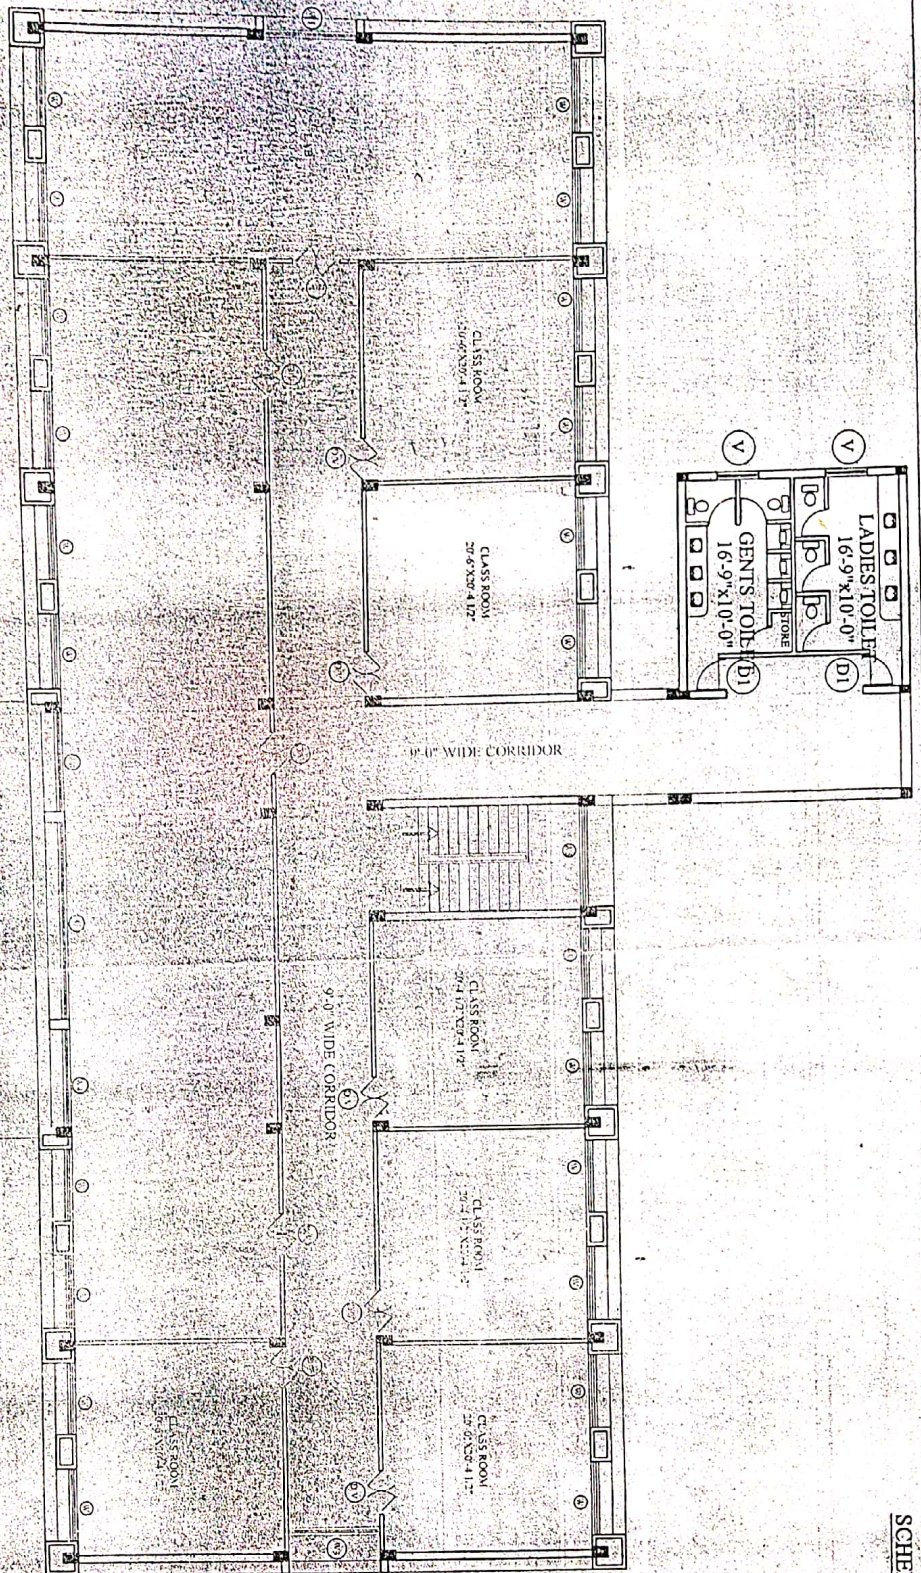

THIRD FLOOR PLAN

AREA = 9235.0 Sq. Ft.

COSMOS COLLEGE OF EDUCATION RUN BY
SMT. BALDEI DEVEMEMORIAL EDUCATIONAL SOCIETY
ON KHASRA NO. 173 AT VILLAGE MOHIA PUR, NOIDA,
DISTRICT:- GAUTAM BUDHA NAGARUPJ



GOEL & ASSOCIATES
CONSULTING ARCHITECTS AND ENGINEERS
75, CHITRA VIHAR, DELHI 110 092. 82343503, 88113586
011-2611110092

PROJECT
SMT. BALDEI DEVEMEMORIAL EDUCATIONAL SOCIETY
COSMOS COLLEGE OF
EDUCATION

AREA = 9235.00 SQ. FT.
G.O.E. 19781
GOEL & ASSOCIATES
CONSULTING ARCHITECTS & ENGINEERS
75, CHITRA VIHAR, DELHI 110 092. 82343503, 88113586
011-2611110092